


Cash Wrap Elevation

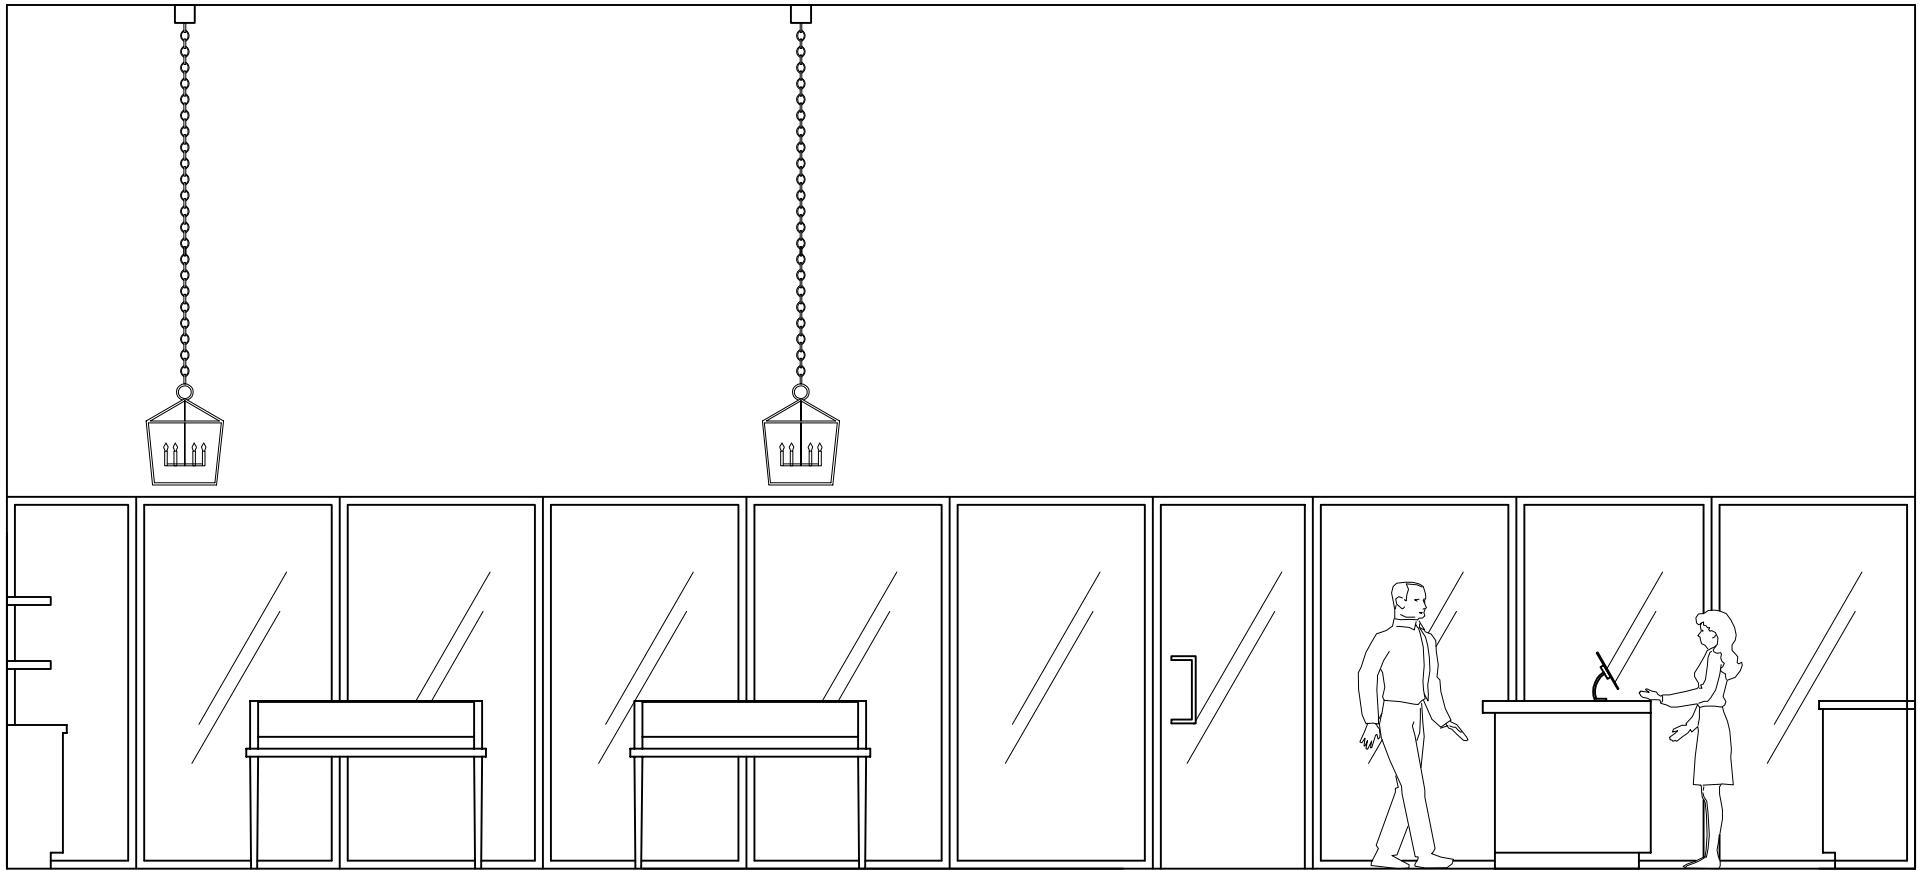

Entry Elevation


SUNGROWN STUDIO

Flora Terra:
Retail Elevation


Date: 4.22.19

Scale: $\frac{1}{4}''=1'-0''$

DISP

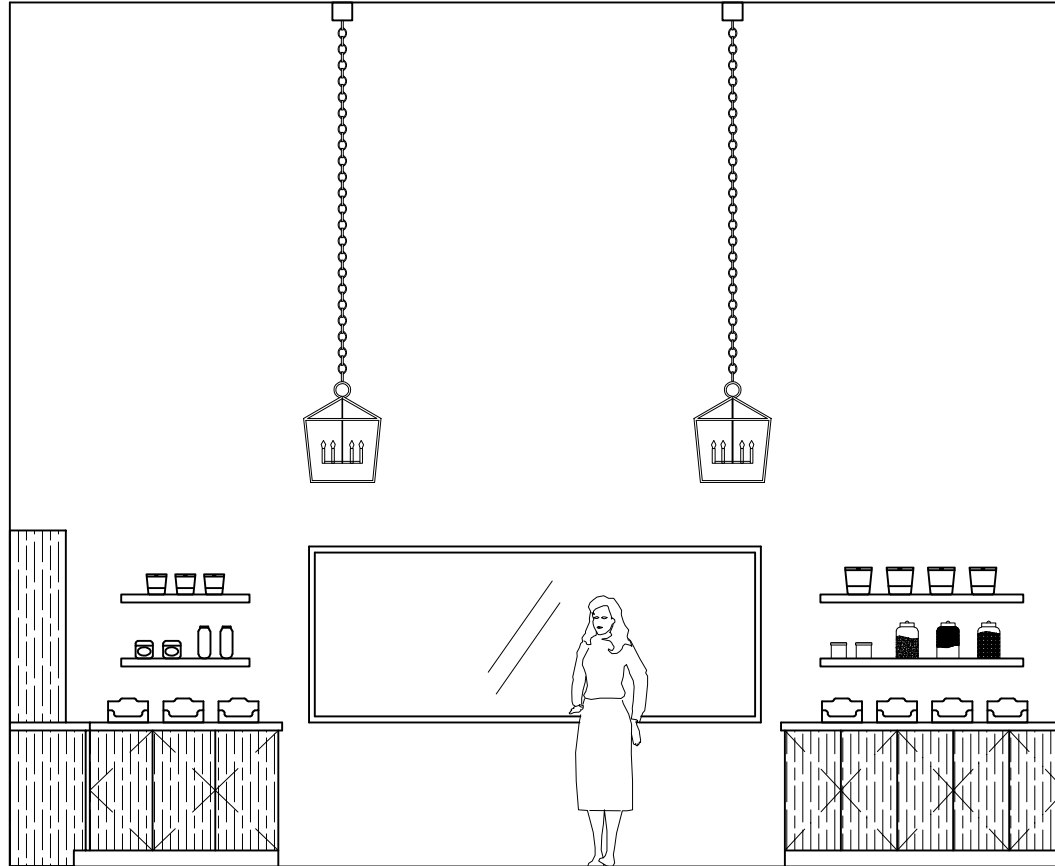

Interior Window Elevation

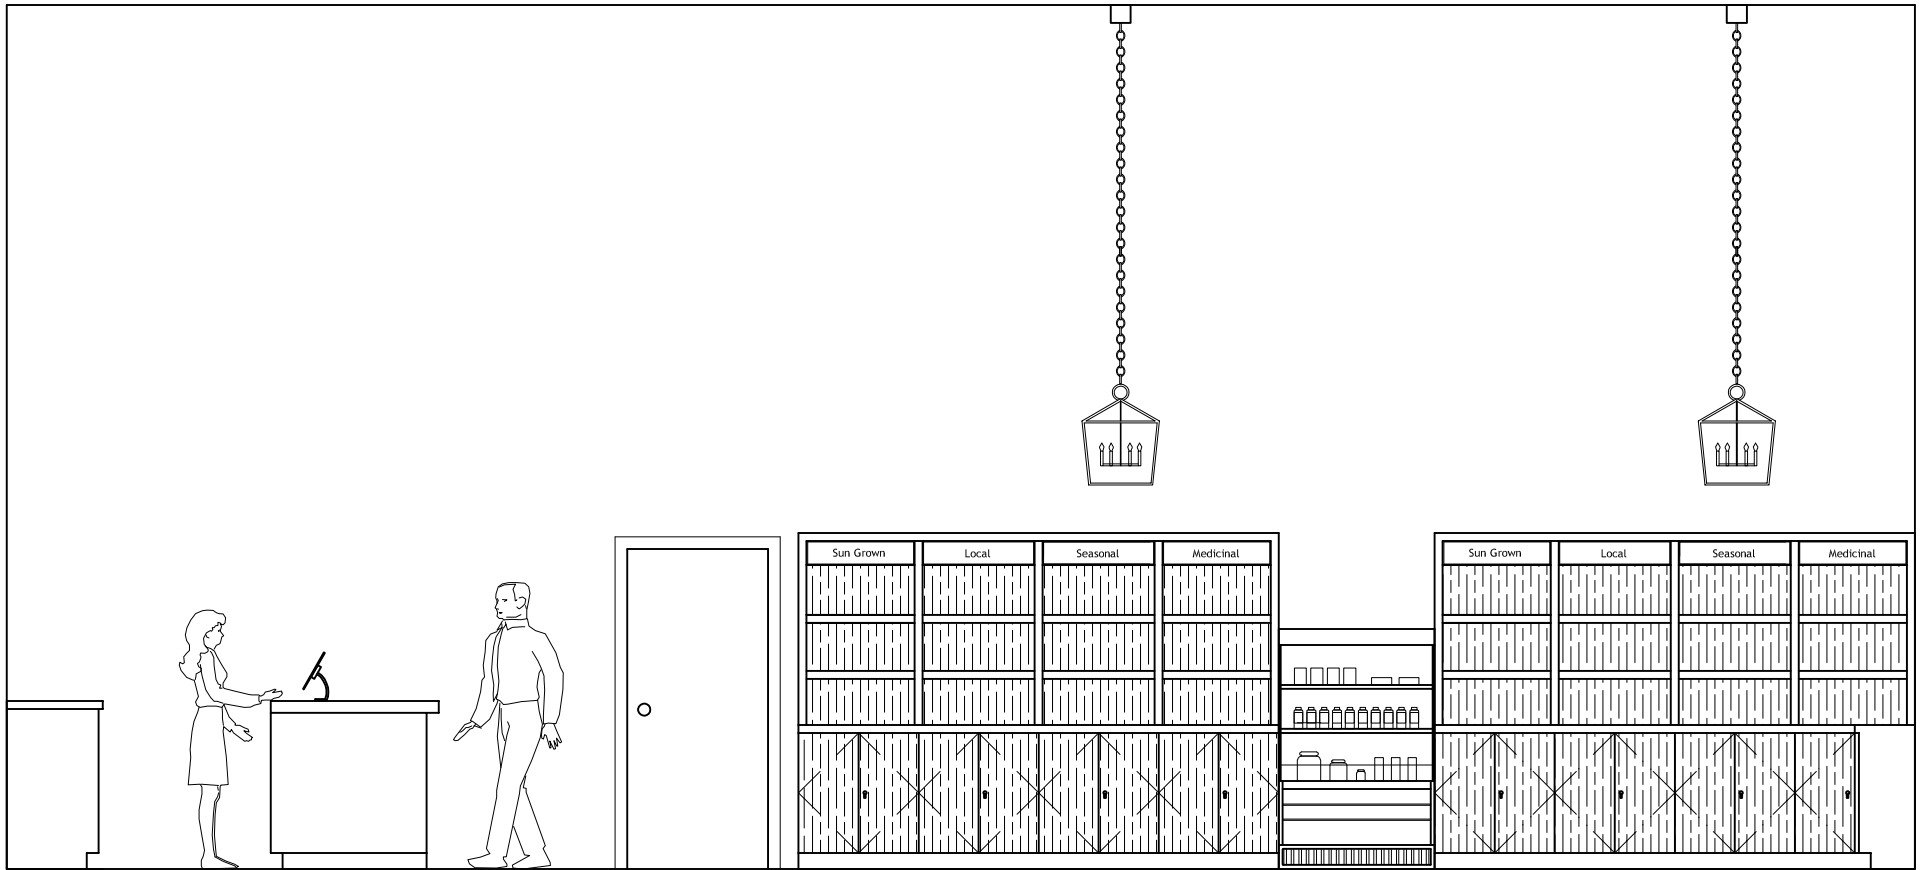

Logo Elevation

SUNGROWN STUDIO

Flora Terra:
Retail Elevation

Date: 4.22.19

Scale: 1/4"=1'-0"

DISP

